



PLAN VIEW  
NTS

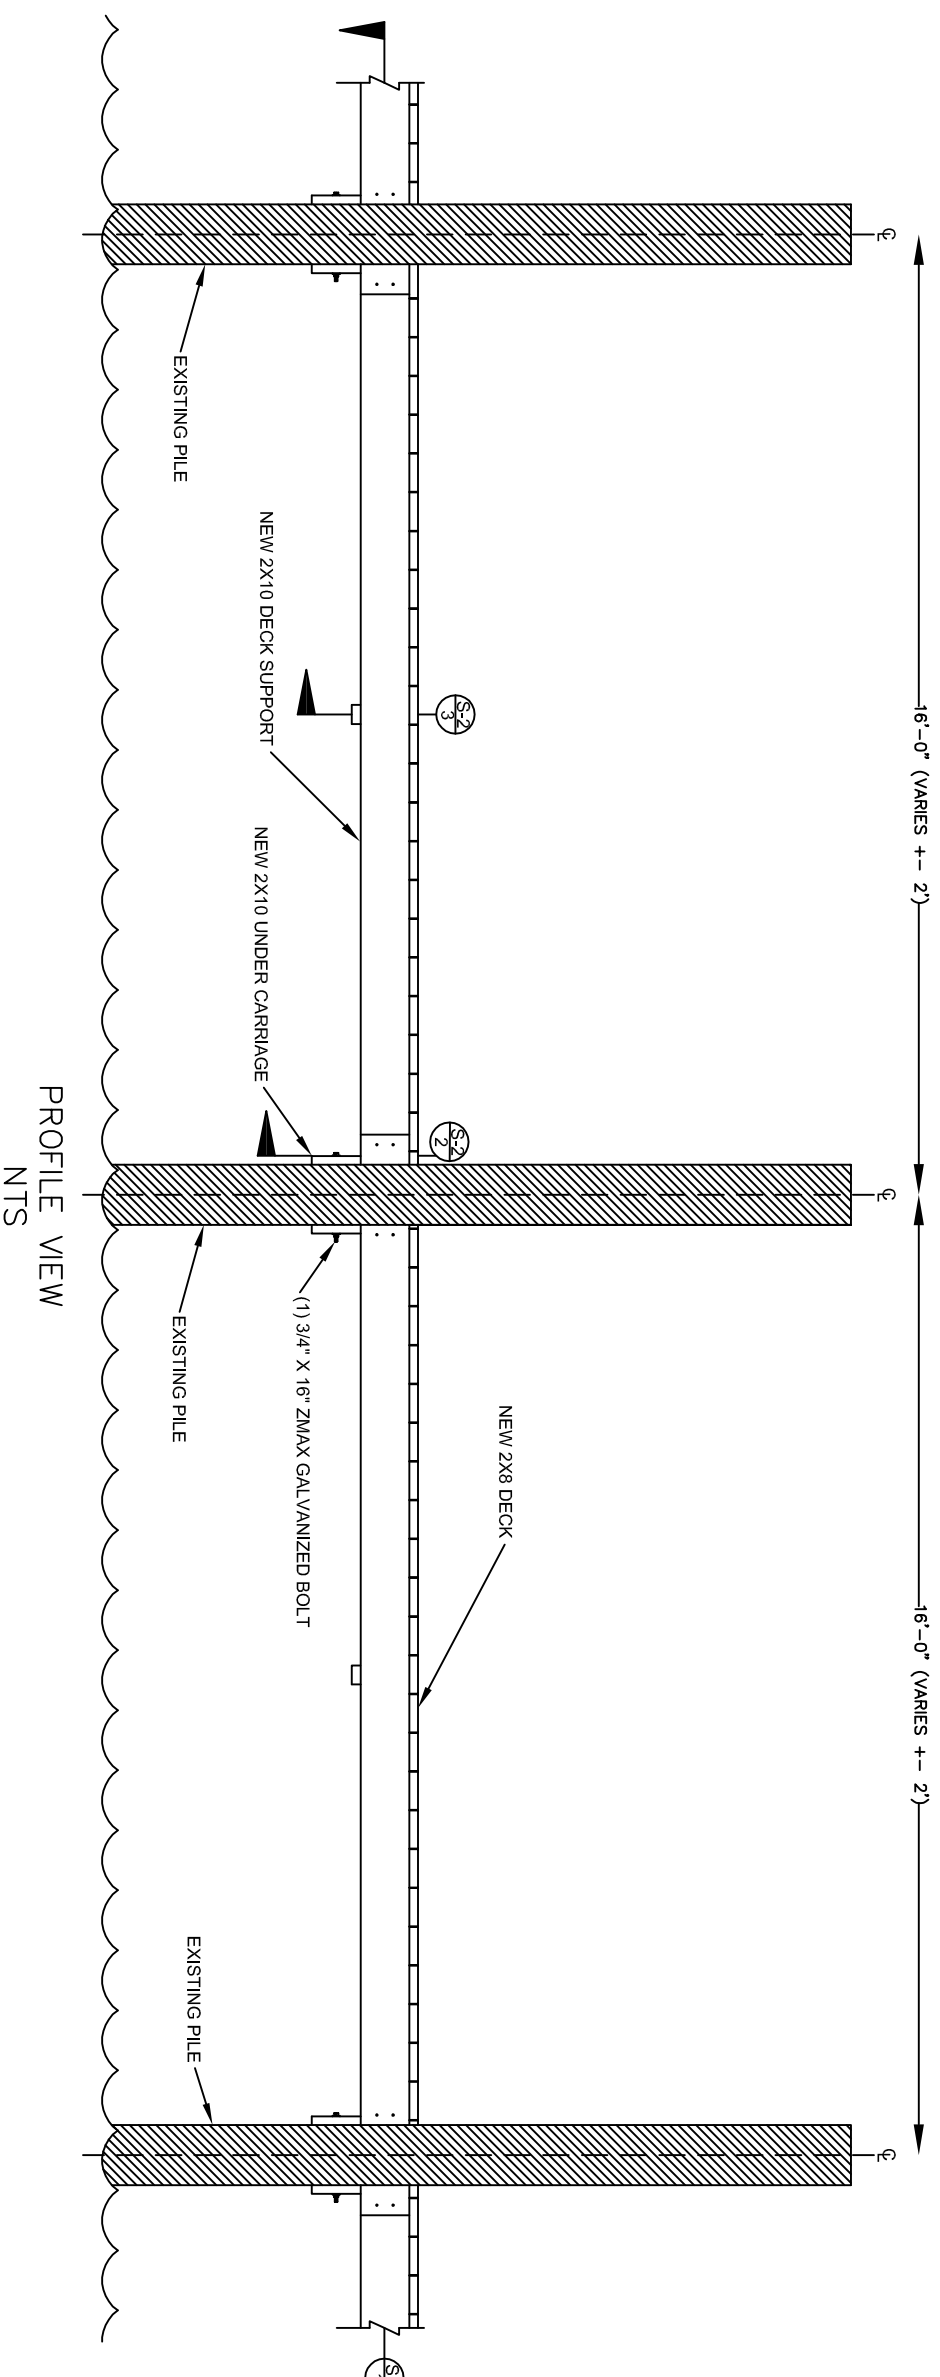

PROFILE VIEW  
NTS

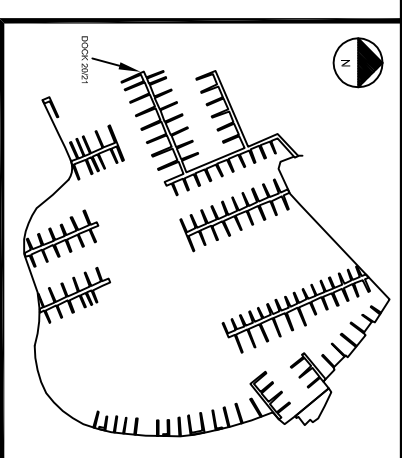

VICINITY MAP

- NOTES**
1. ALL OTHER LUMBER SHALL BE 0.40 OR BETTER ACO TREATED LUMBER.
  2. ALL SCREWS SHALL BE 3" SS. SQUARE DRIVE.
  3. TWO SCREWS SHALL BE INSTALLED AT EACH INTERSECTION OF NEW DECKING AND NEW DECK SUPPORT
  4. NO VARIATION OF THIS DESIGN SHALL BE MADE WITHOUT APPROVAL OF THE WHARF MARINA ASSOCIATION BOARD

**LEGEND**

= EXISTING PILE

= 3" SS SQUARE DRIVE SCREWS

OFFICE: (832)277-0628  
DAVIS ROAD  
LEAGUE CITY, TX 77339

# WHARF MARINA

WHARF MARINA MAIN DOCK

SCALE: NTS	FOR REVIEW	DRAWN BY: JARED WARRING
DATE: 10/03/09	REVISION: 0	
DWG. TITLE: OVERALL MAIN DOCK		
LOCATION: DAVIS ROAD LEAGUE CITY, TX 77339	DWG. NUMBER: S-1	