



PLAN VIEW  
NTS

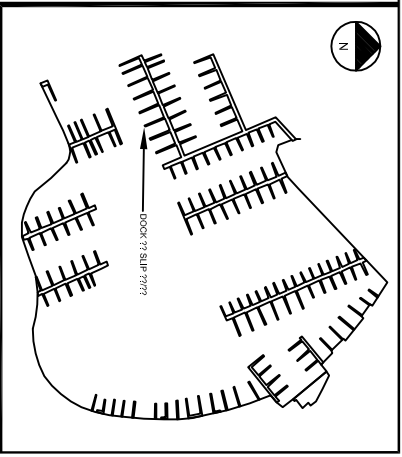

VICINITY MAP

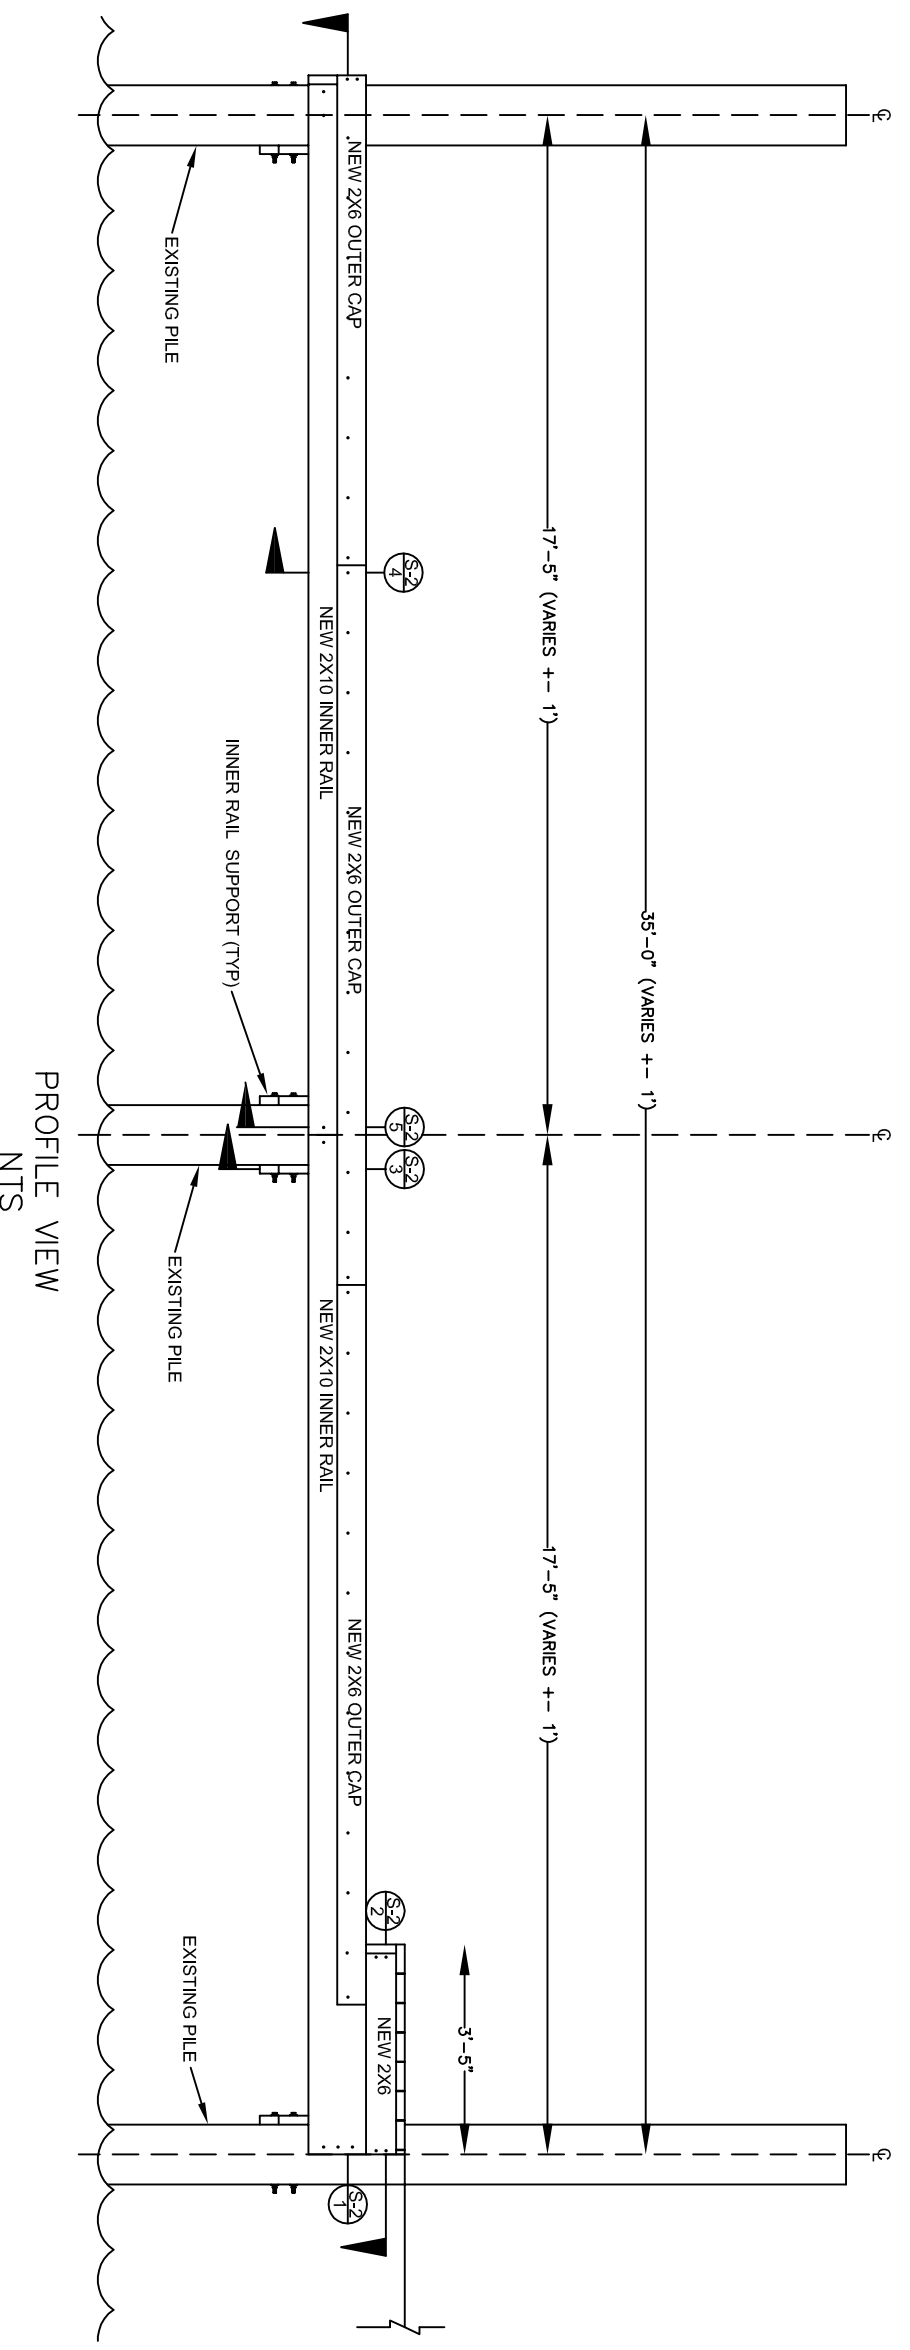

PROFILE VIEW  
NTS

# WHARF MARINA

WHARF MARINA 35' FINGER PIER

OFFICE: (832)277-6628	DAVIS ROAD LEAGUE CITY, TX 77339
SCALE: NTS	DRAWN BY: JARED WIMBING
DATE: 08/21/09	REVISION: 0
DWG. TITLE: OVERALL FINGER PIER	DWG. NUMBER: S-1
LOCATION: DAVIS ROAD LEAGUE CITY, TX 77339	